


A1 OVERALL LEVEL 1 - FLOOR PLAN  
 SD201 Scale: 3/32" = 1'-0"

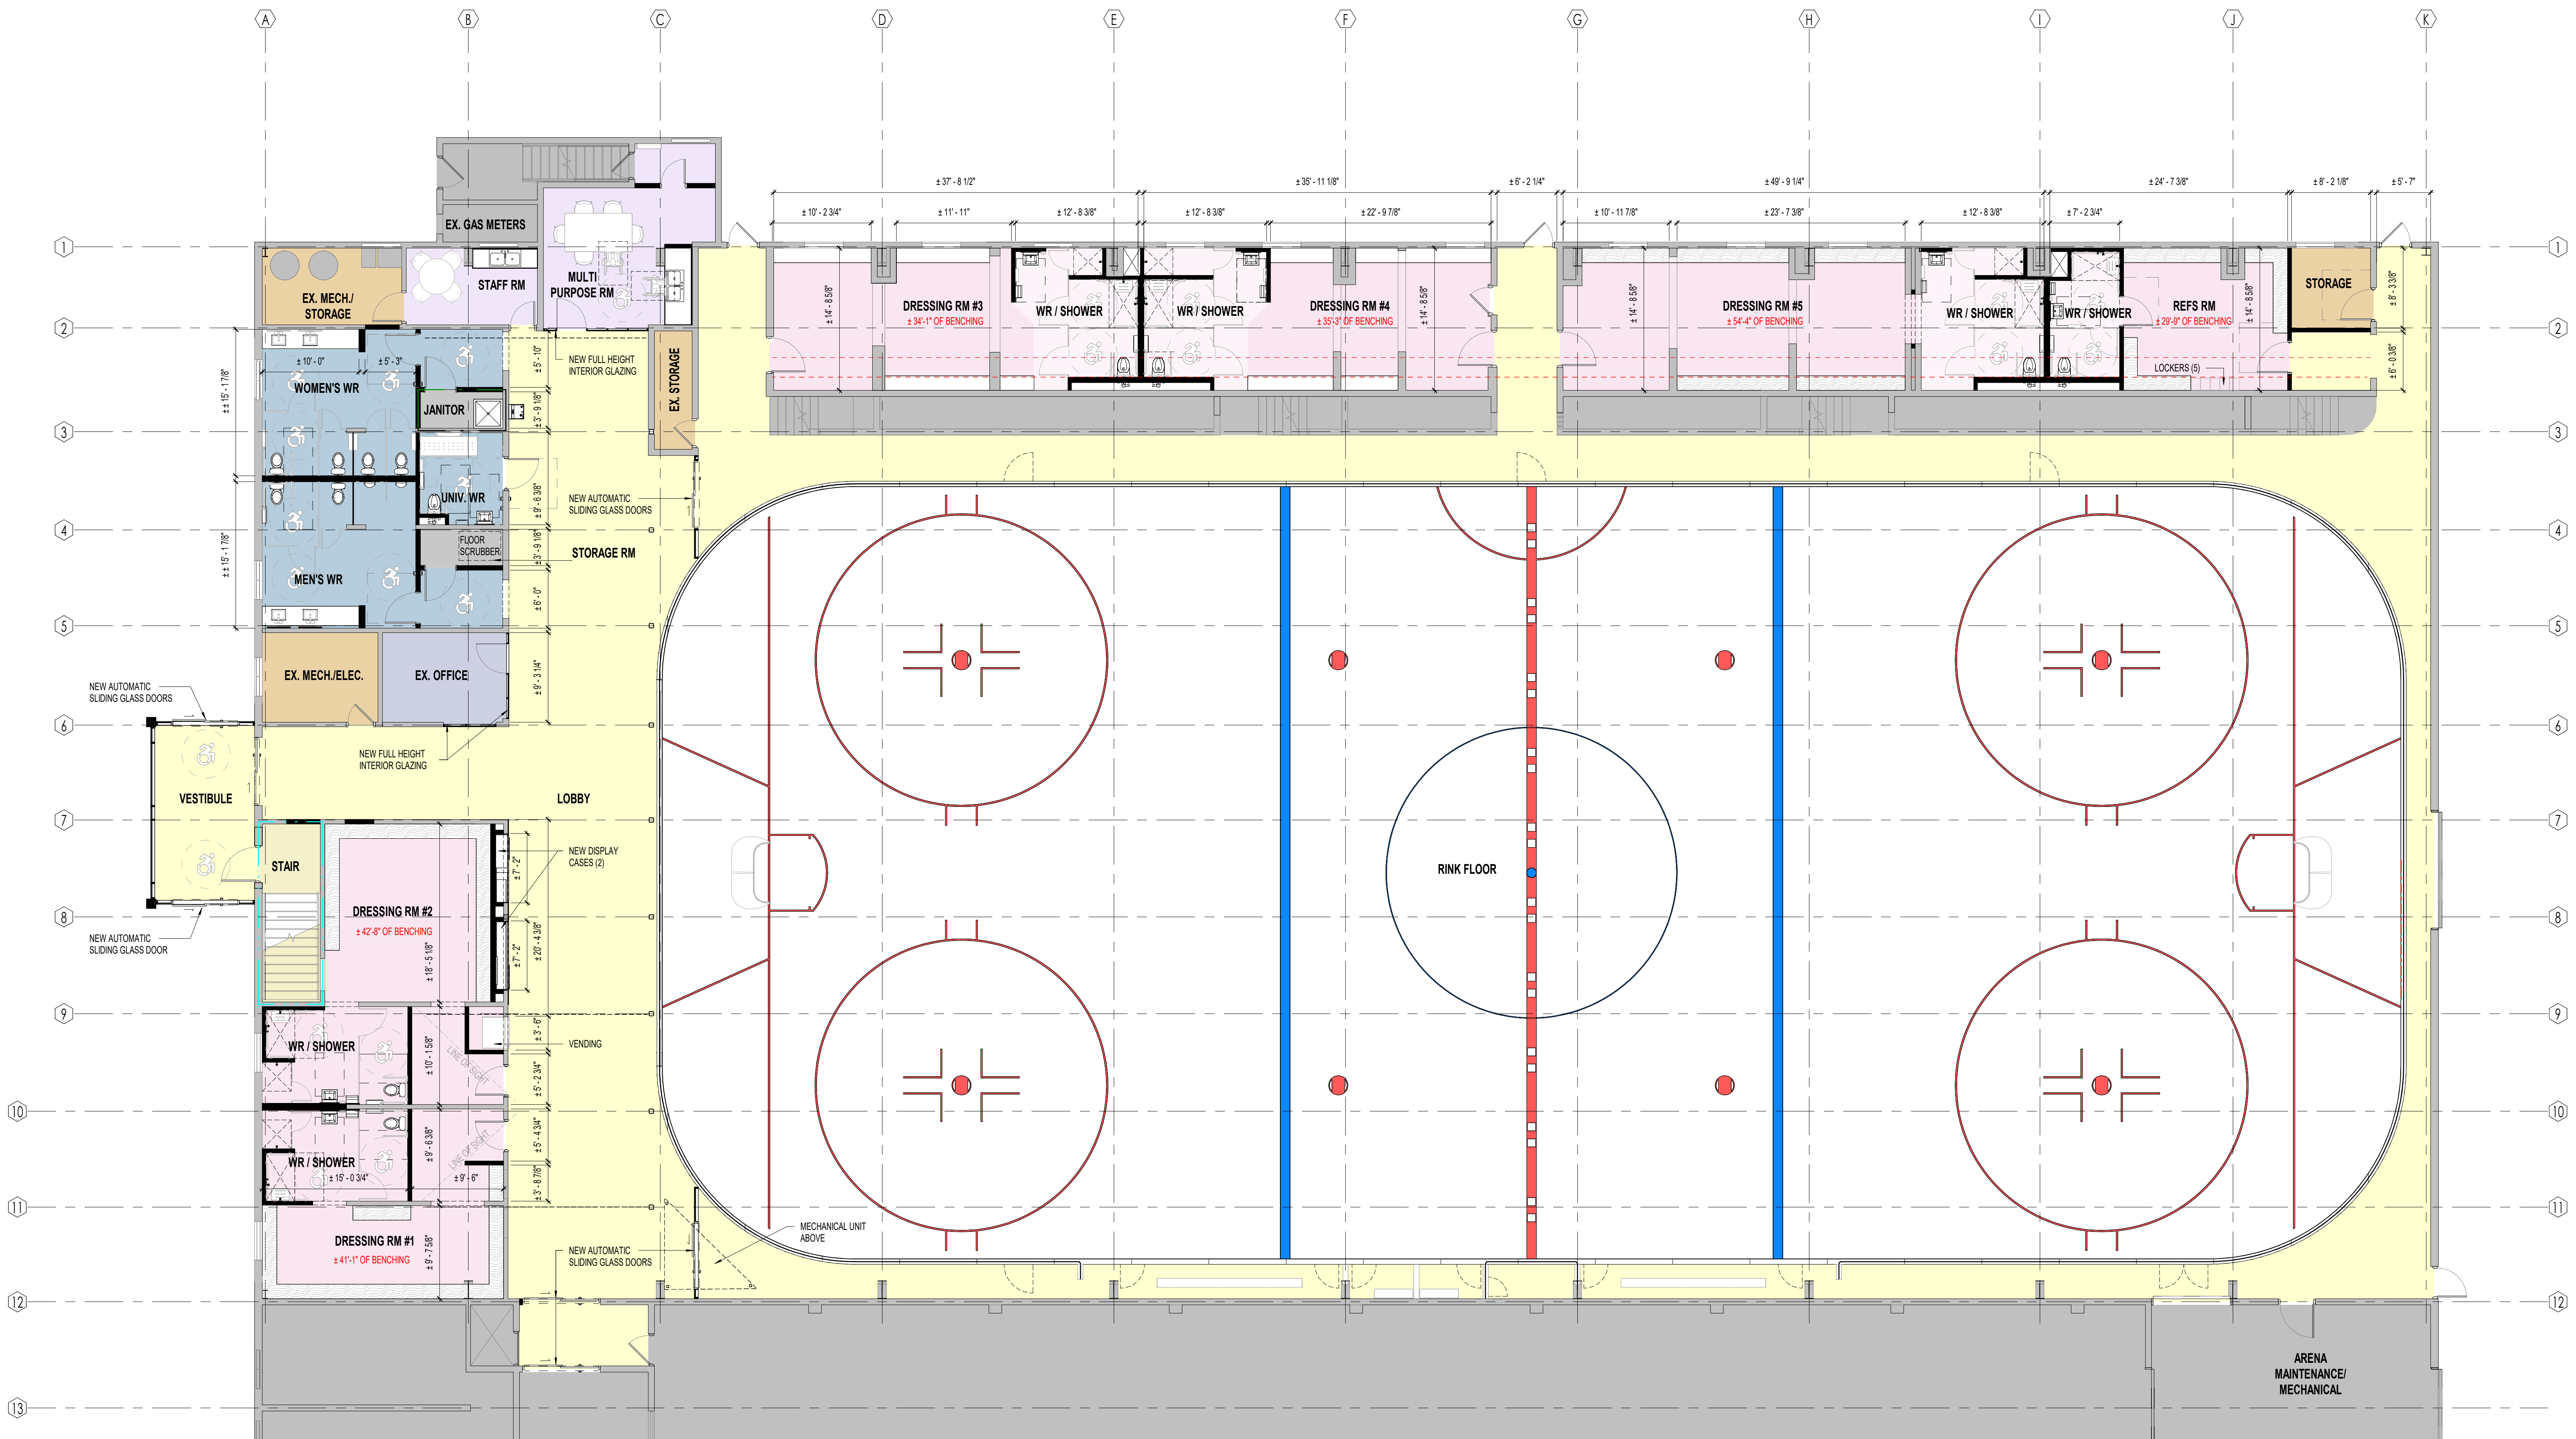

A1 PARTIAL LEVEL 1 - ENLARGED FLOOR PLAN  
 SD.2022 Scale: 1/8" = 1'-0"